


1 Proposed Ground Floor Level- Cafe Layout  
1 : 100

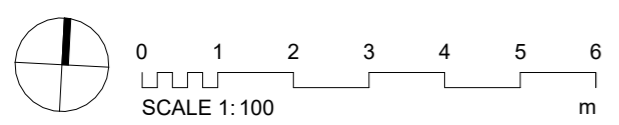

ALL INFORMATION, DIMENSIONS, AND LEVELS TO BE TAKEN AS INDICATIVE ONLY AND ARE SUBJECT TO FURTHER DETAILED SURVEY AND INVESTIGATIVE WORK. OCA SHALL NOT BE HELD RESPONSIBLE FOR INACCURACIES IN SURVEY INFORMATION.

Stage 2

DO NOT SCALE FROM THIS DRAWING  
THIS DRAWING IS COPYRIGHT

Key:  
— Boundary

**OCA**

Rev	Date	By	Description
A	05.12.24	CL	Developed layouts issued for consultation

PROJECT Barthol Chapel Kirk	PROJECT NO. 721	DRAWN CL	CHECK ML
CLIENT BCCH	SCALE 1 : 100	@ A3	
DWG TITLE GA Plan- Ground Floor Cafe Layout			
DWG DATE 10/23/24	ISSUE DATE 05.12.24	DRG NO. 721.00.SK06	REV A
<small>Oliver Chapman Architects Ltd. 36 St. Mary's Street Edinburgh EH1 1SX +44 (0)131 477 4513 admin@ocarch.co.uk www.ocarch.co.uk</small>			